


SECOND PART OF CONSTRUCTION


FIRST PART OF CONSTRUCTION

LABORATORY

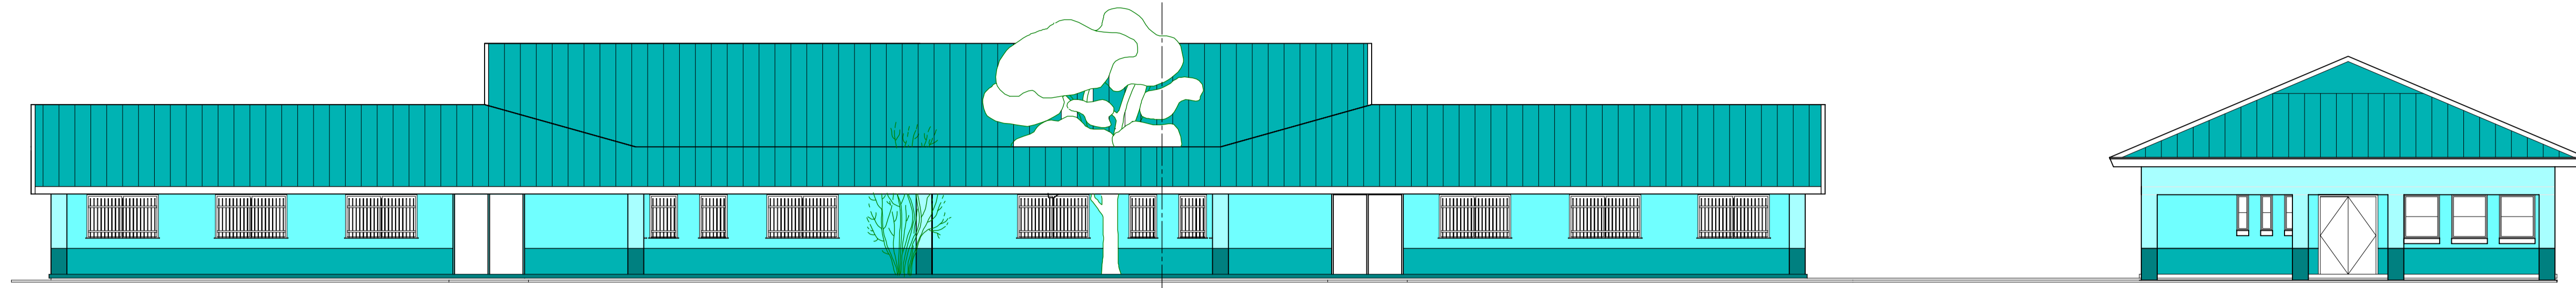


FRONT ELEVATION

SECOND PART OF CONSTRUCTION

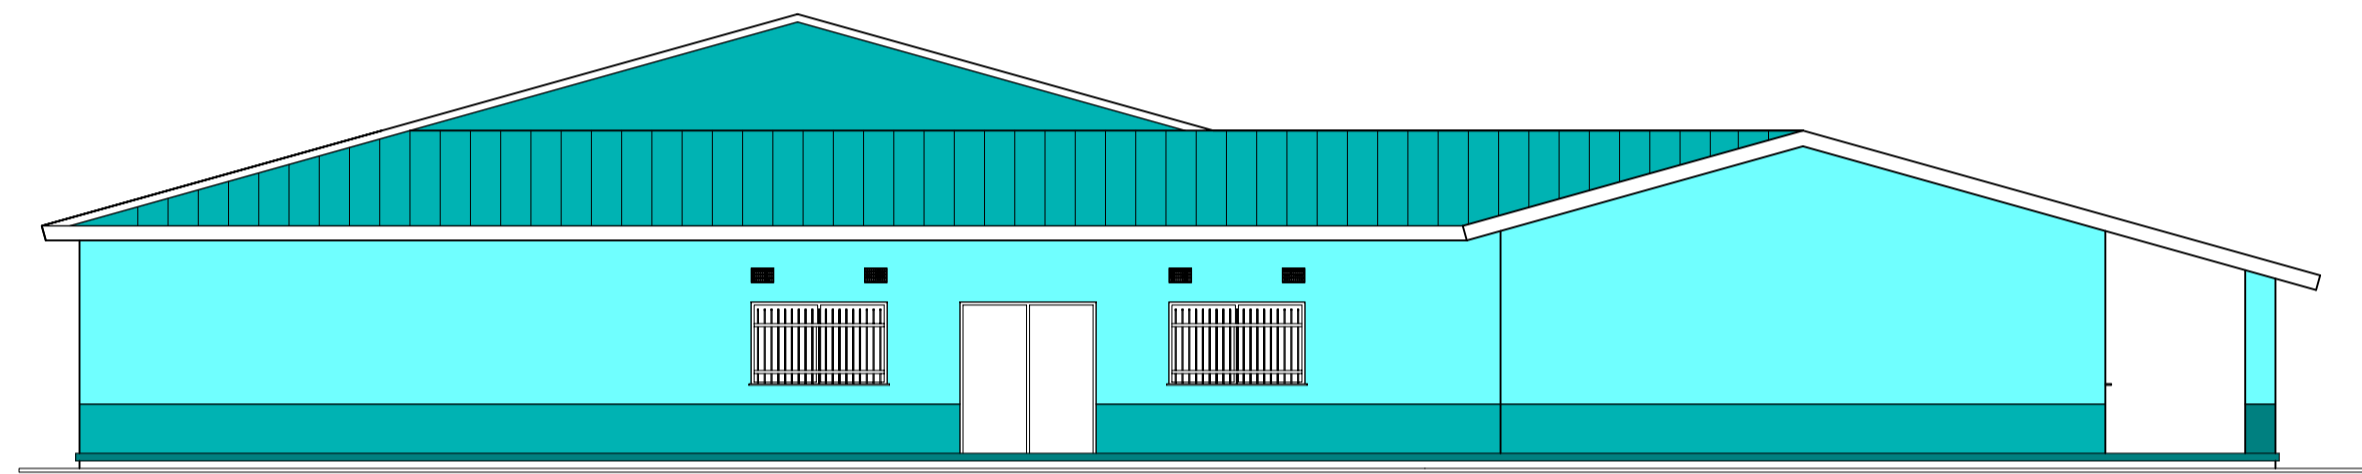


SIDE ELEVATION

FIRST PART OF CONSTRUCTION

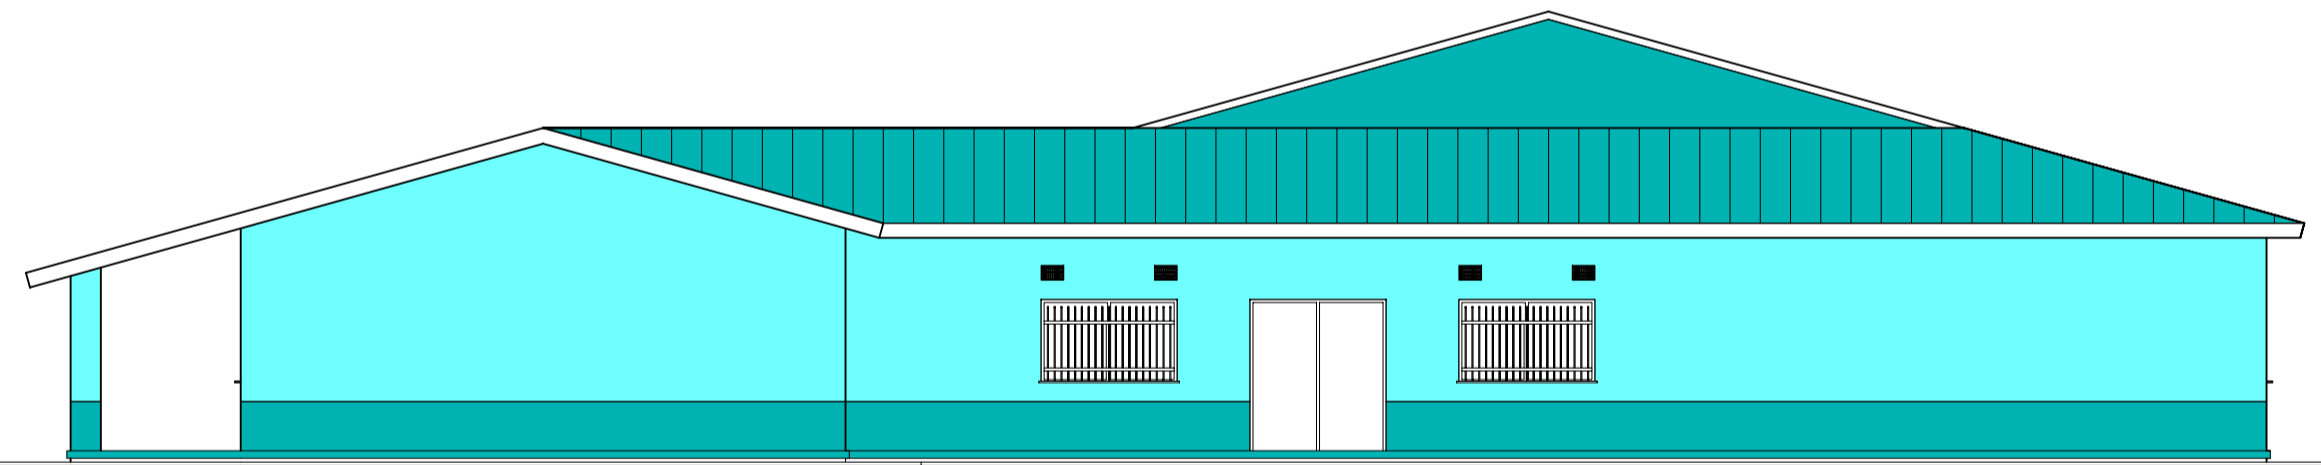


SIDE ELEVATION

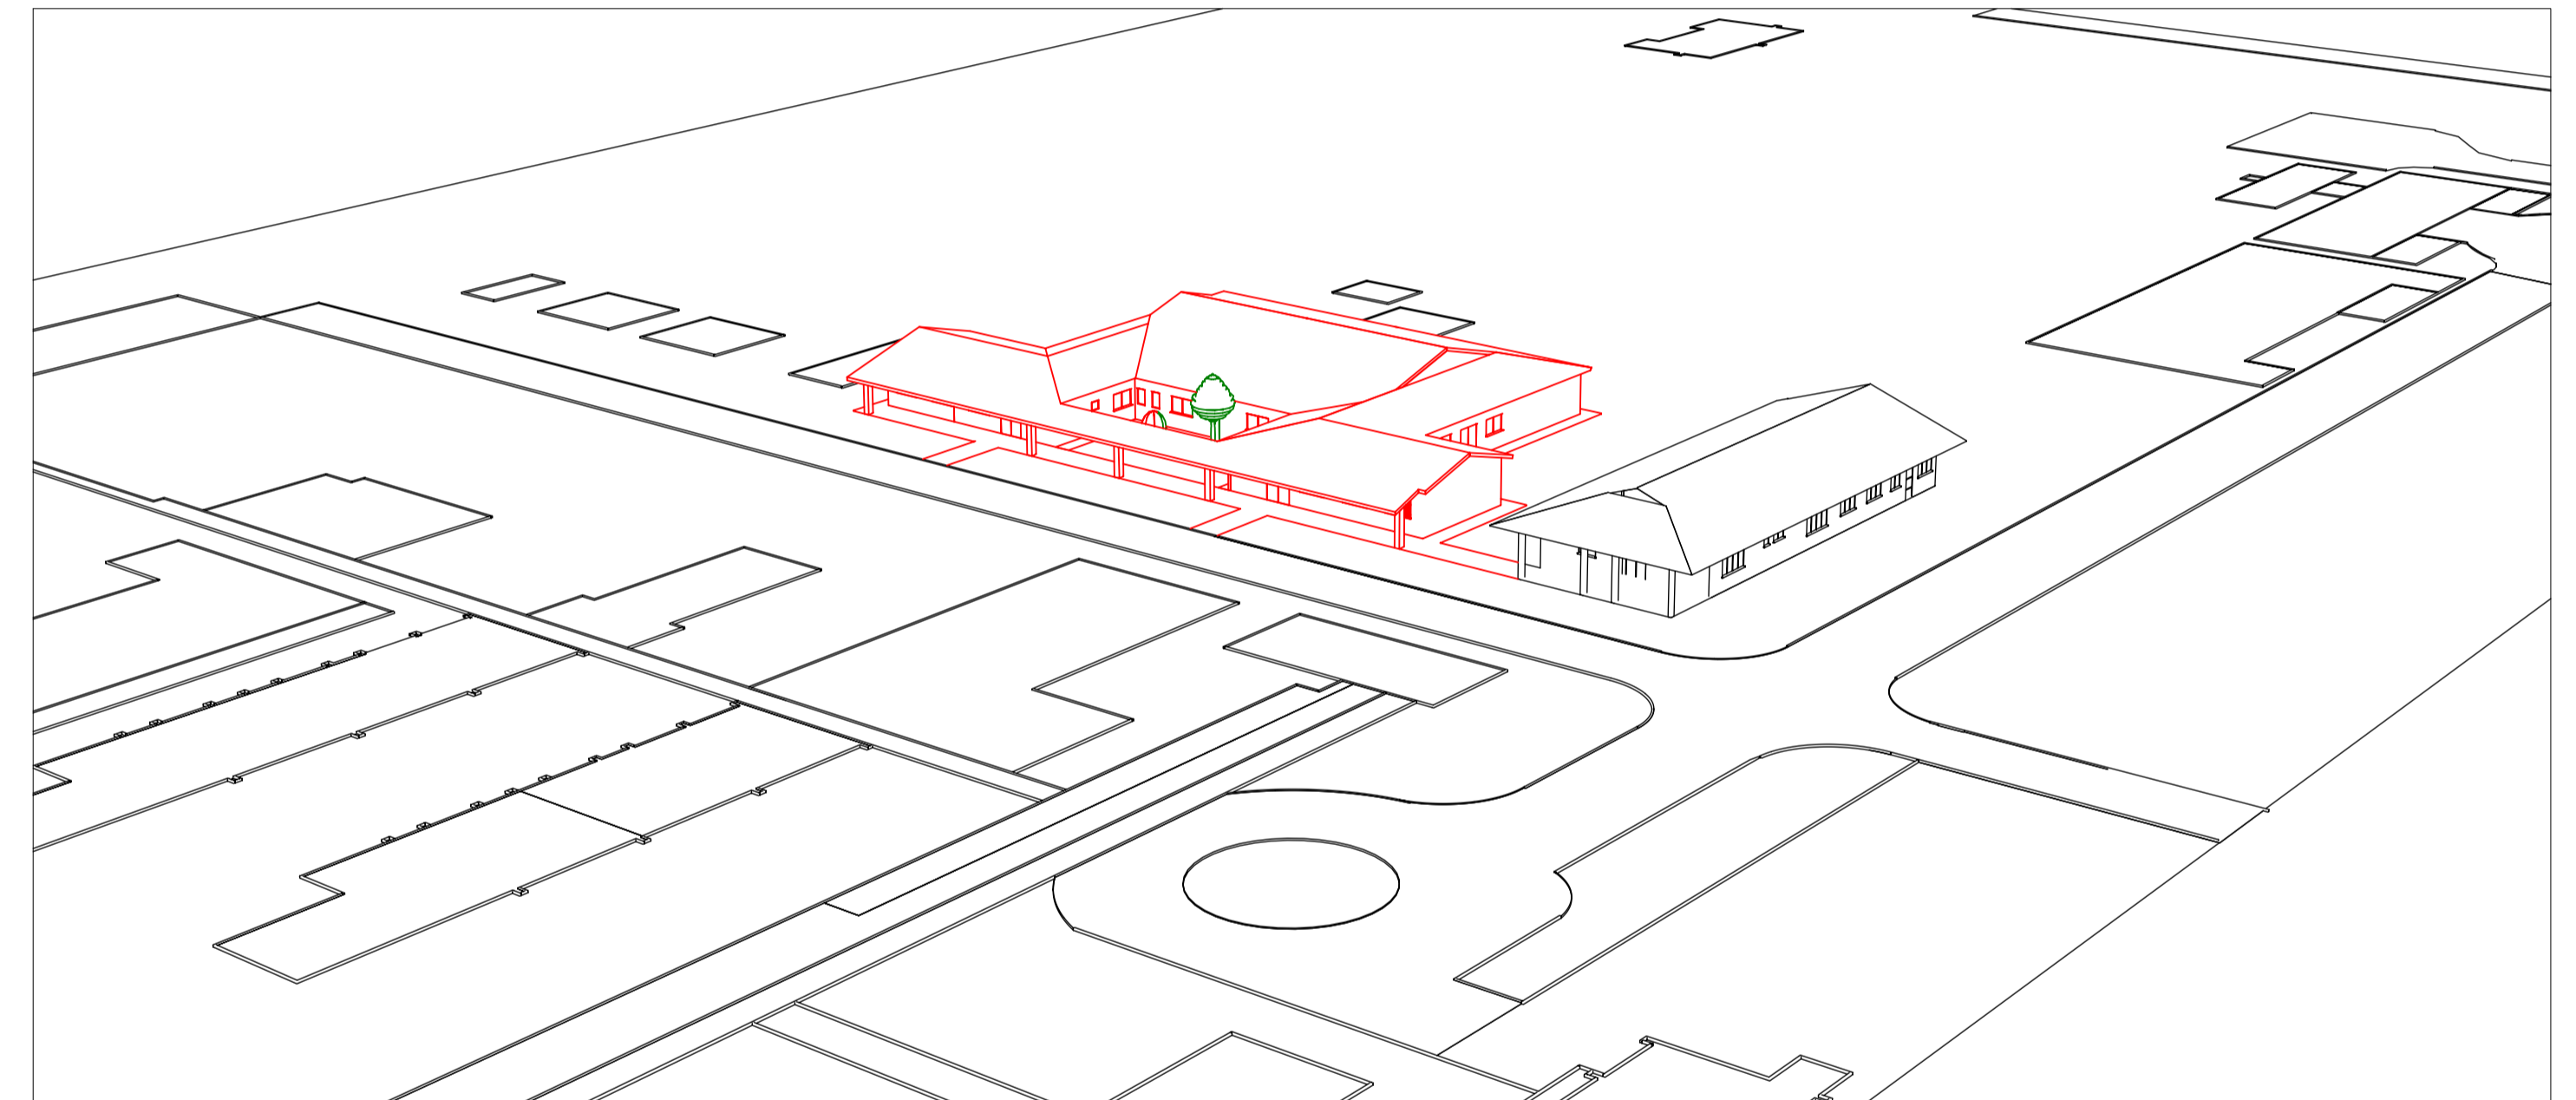
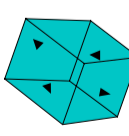





FIRST PART OF CONSTRUCTION

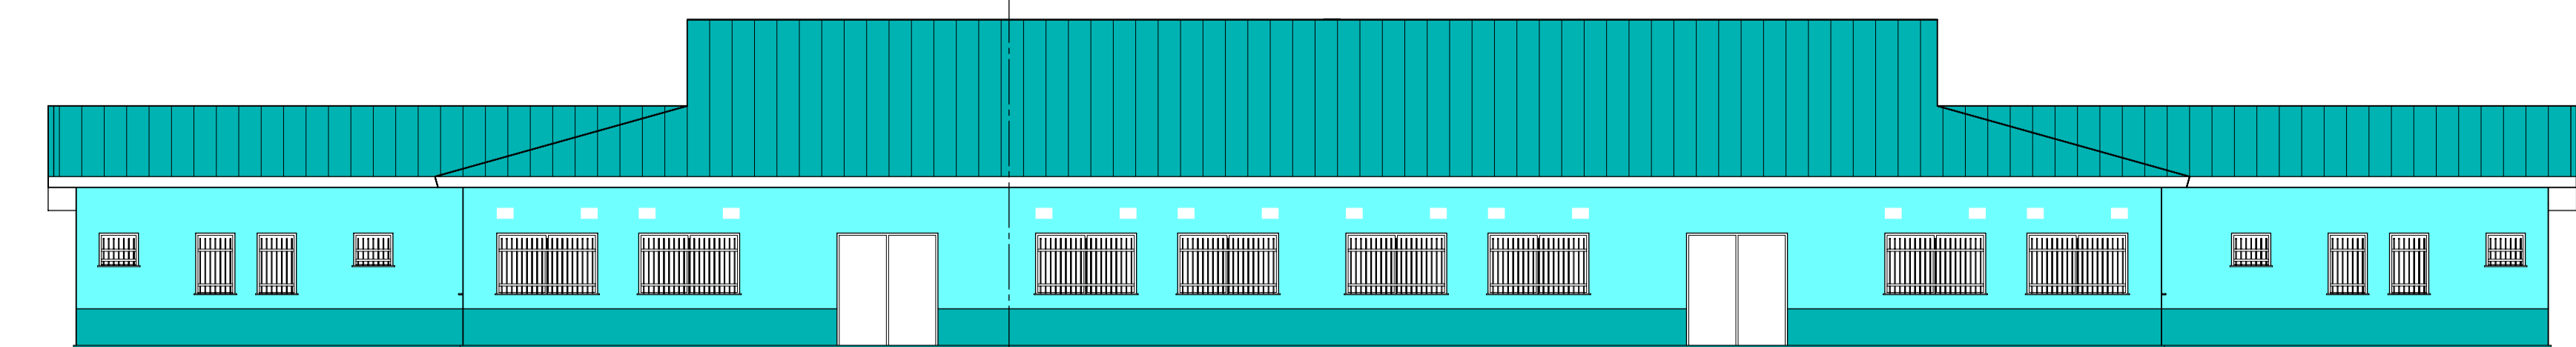SECOND PART OF CONSTRUCTION



REAR ELEVATION

	 MARIO MARCHESE ingegnere ergotecnico		
	via delle betulle, 10 Bergamo MIL. it CRI3 - Italy tel. +3902/9952769 - fax +3902/99021670 e-mail: marchese.ing@tin.it		
	proprietario / proprietario MAZABUKA DISTRICT HOSPITAL ZAMBIA		data / data 11/03/2019 scale / scale 1 : 100
	Project / progetto NEW SURGERY		drawing n. 2/a
description / descrizione ELEVATIONS			aggiornato a / up to date.